
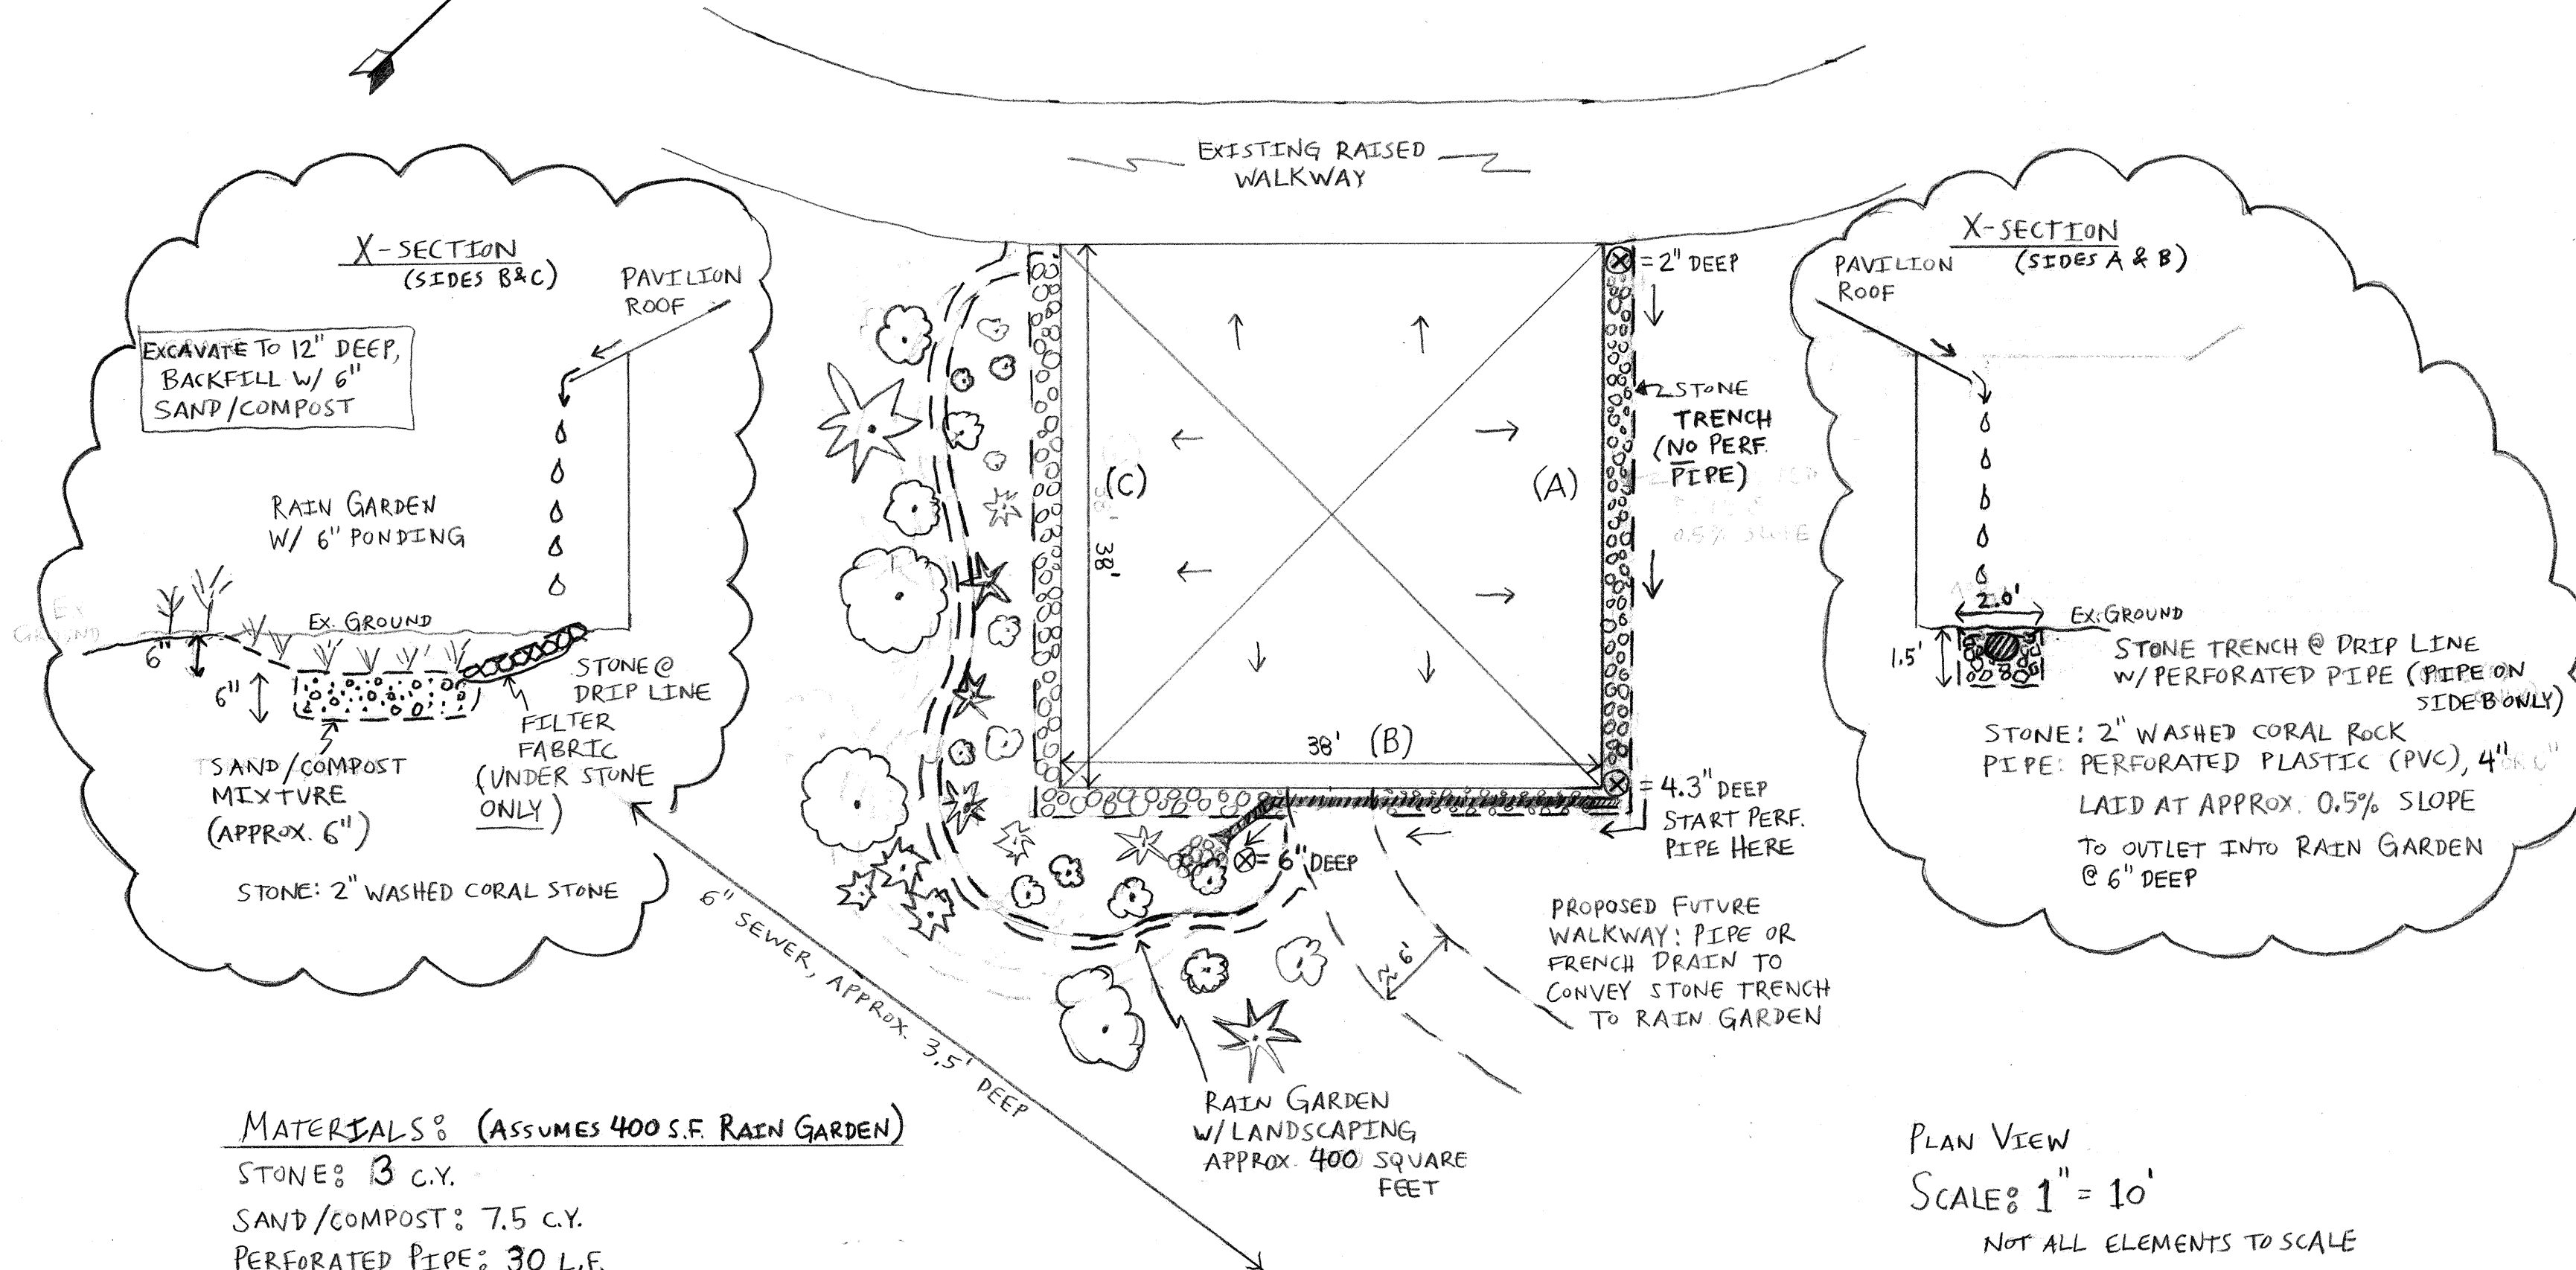


SANTOS MEMORIAL PARK RAIN GARDEN PLAN

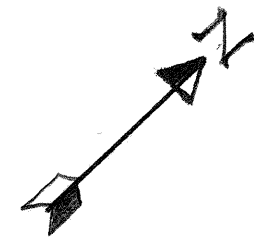

MATERIALS: (ASSUMES 400 S.F. RAIN GARDEN)

STONE: 3 C.Y.
 SAND/COMPOST: 7.5 C.Y.
 PERFORATED PIPE: 30 L.F.
 FILTER FABRIC: 25 S.Y.
 PLANTS: AS PER LANDSCAPE PLAN

PLAN VIEW

SCALE: 1" = 10'

NOT ALL ELEMENTS TO SCALE
 X-SECTIONS NTS